
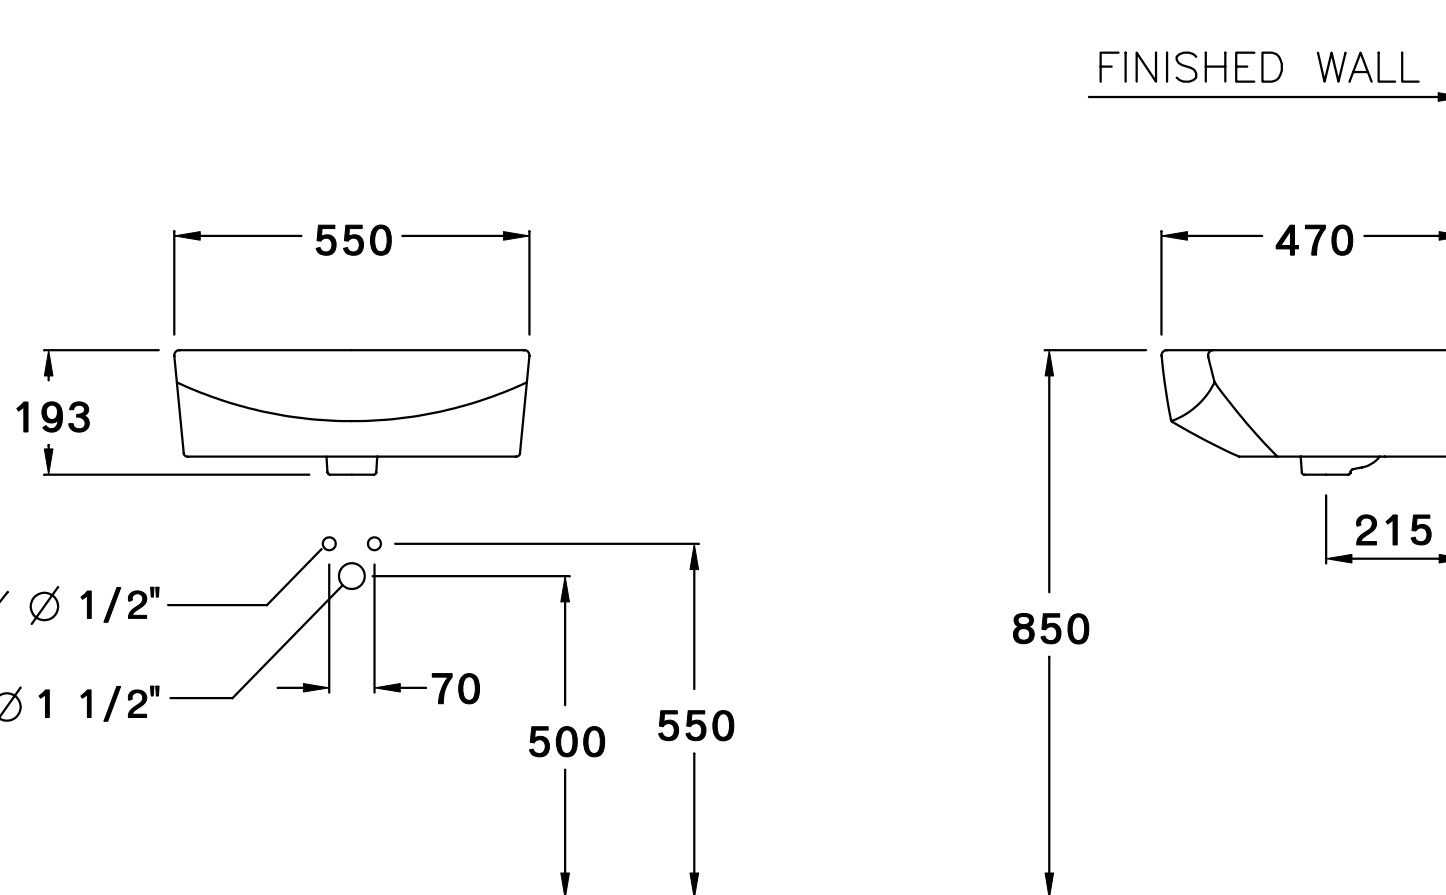


DRAWING FOR CATALOG	
NAME	TETRAGON W/H BASIN
CODE	C-0151
DATE	09/10/50

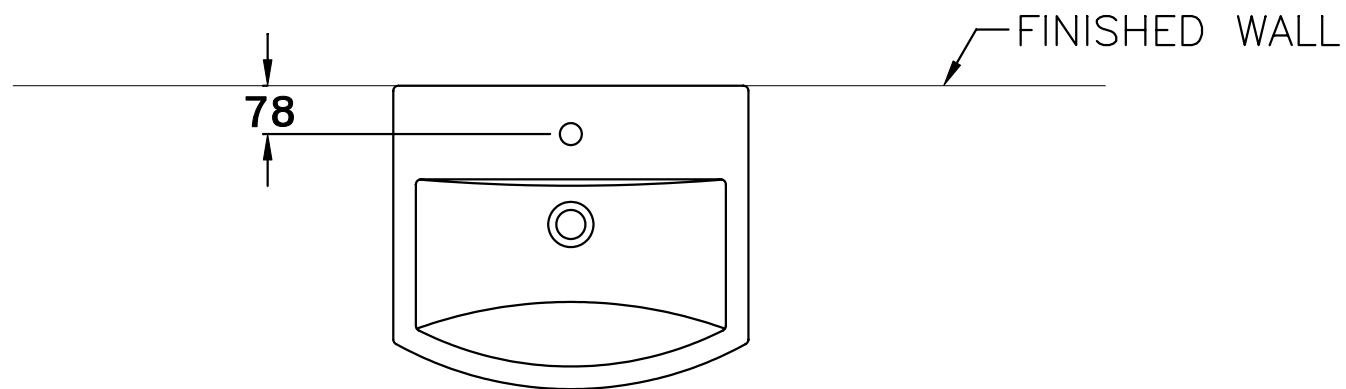

WATER
SUPPLY $\varnothing$ 1/2"

DRAIN $\varnothing$ 1 1/2"

FINISHED FLOOR