
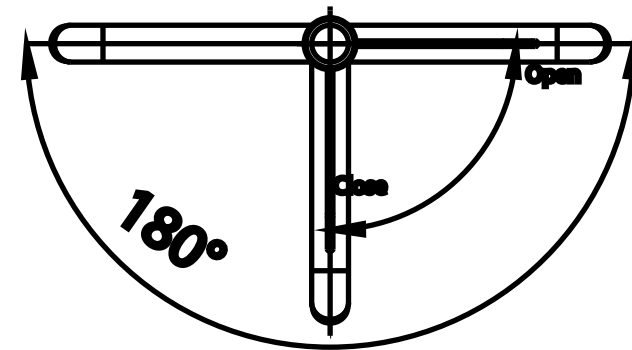


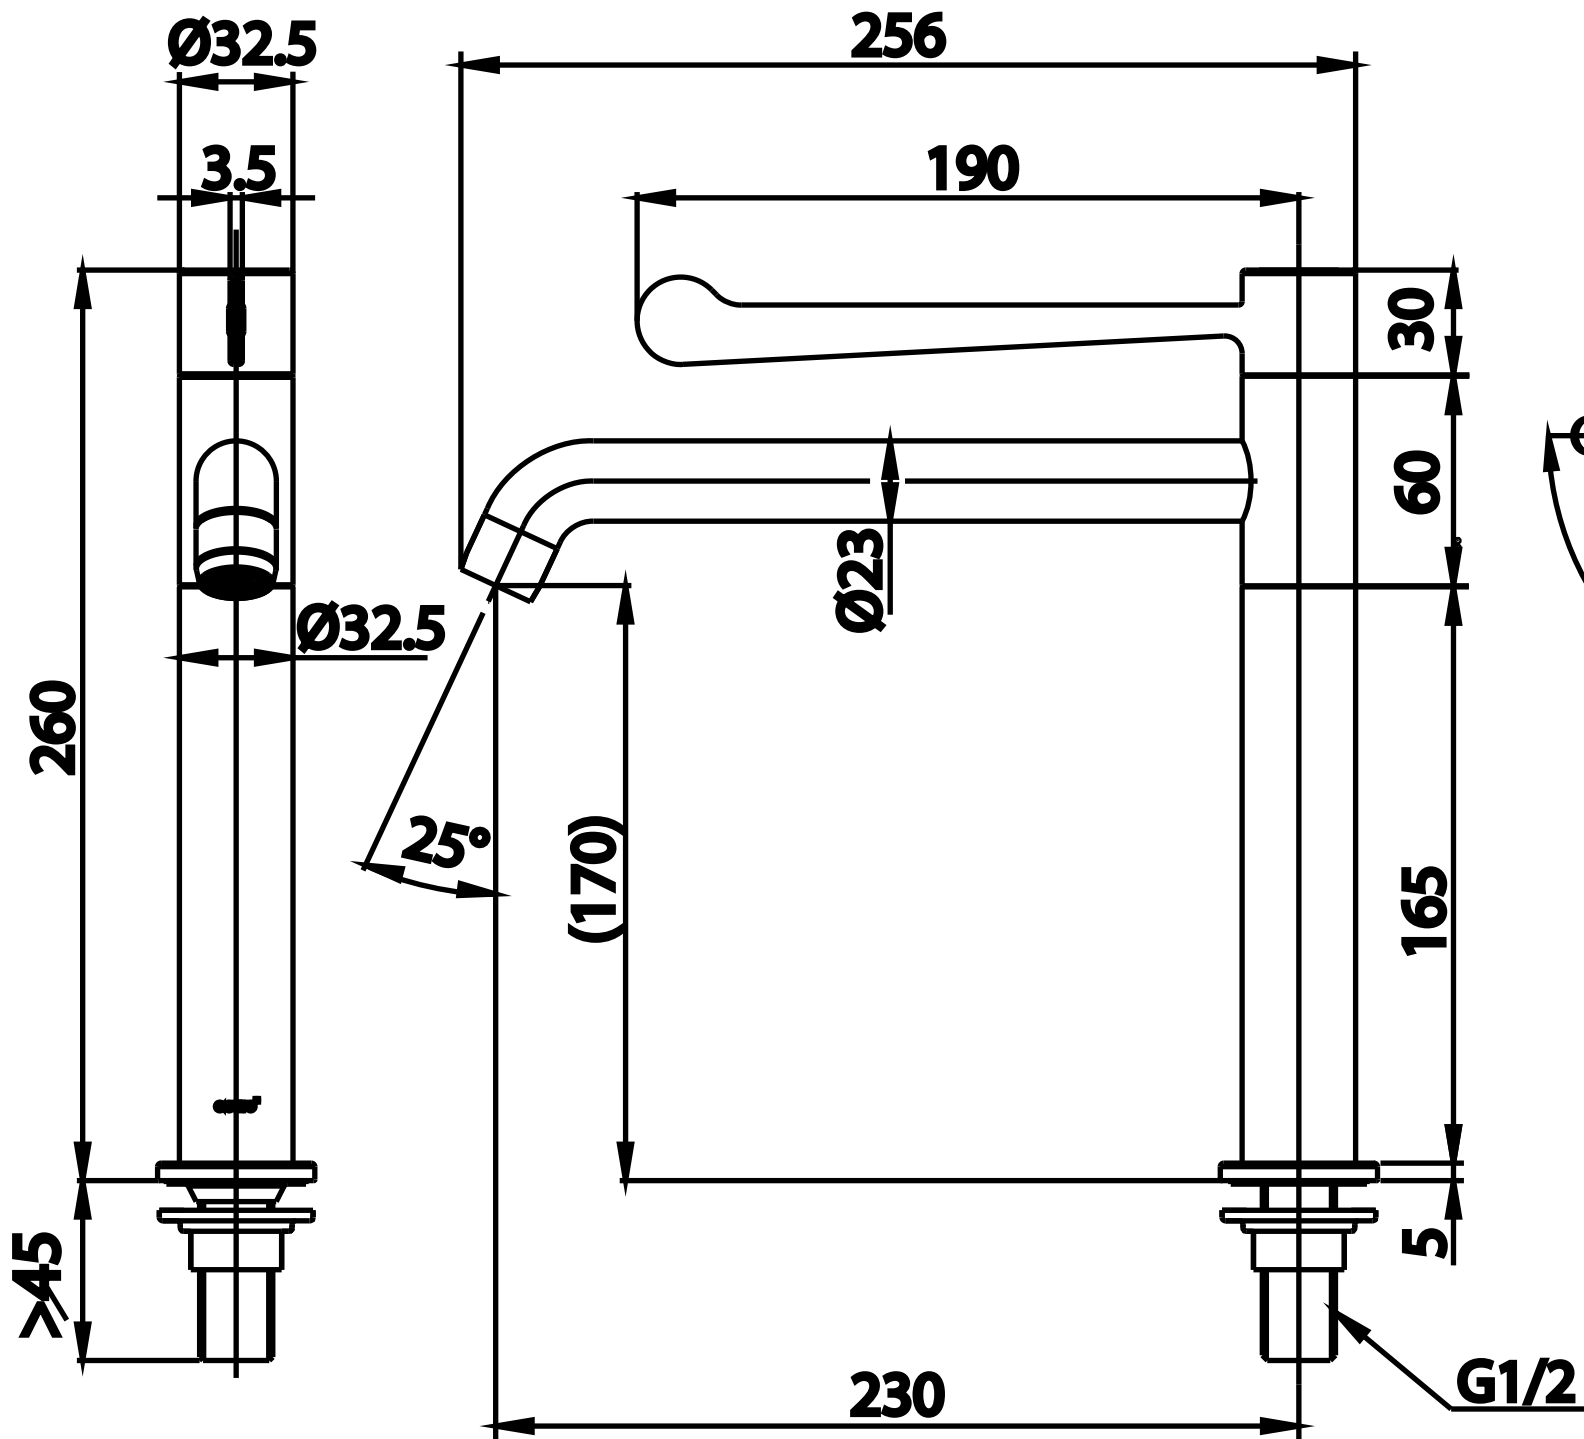

SINGLE LEVER FAUCET(COLD WATER)

CT 1099 C50